



2022. 10


LP-3

 


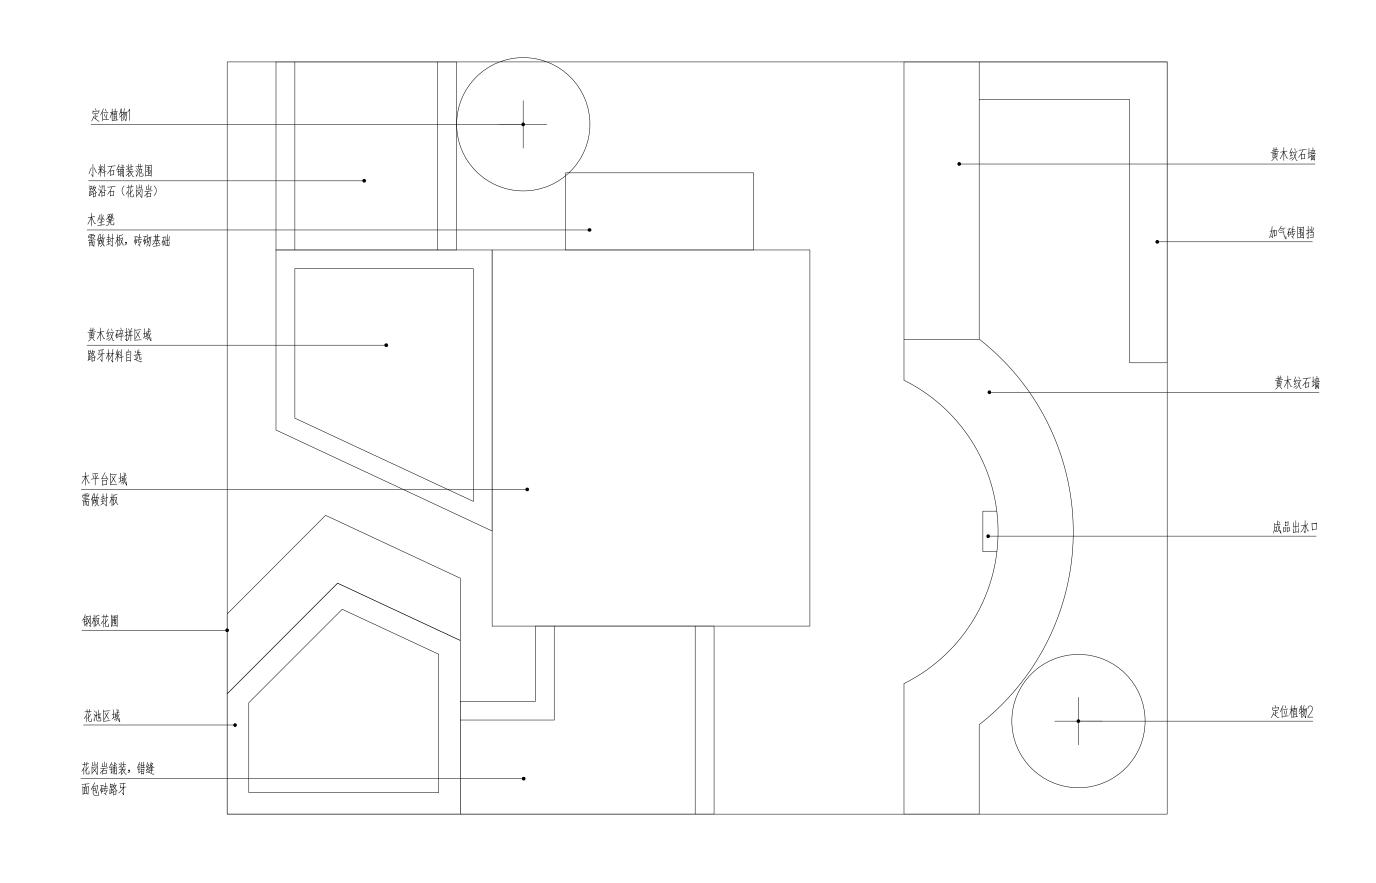



## 总平面图


| 设计 |  | 项目名称 | 试题二  |    |          |
|----|--|------|------|----|----------|
| 校对 |  | 图名   | 总平面图 |    |          |
| 审核 |  | 凹石   | 一    |    |          |
| 审定 |  | 图号   | LP-1 | 日期 | 2022. 10 |

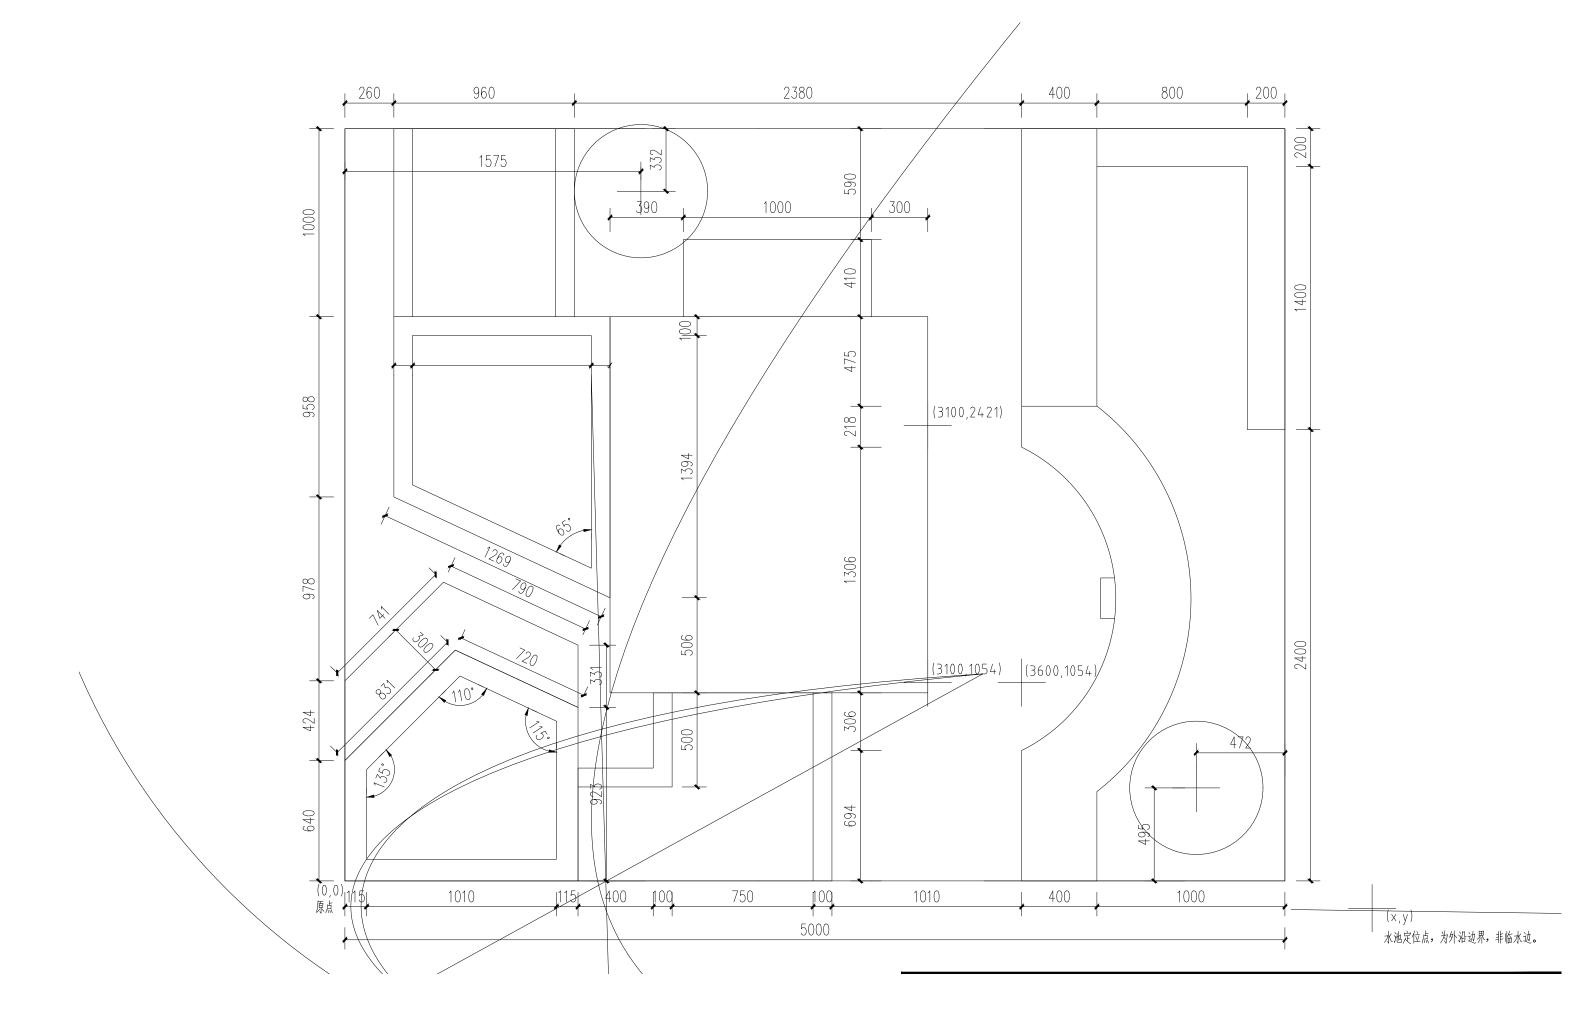


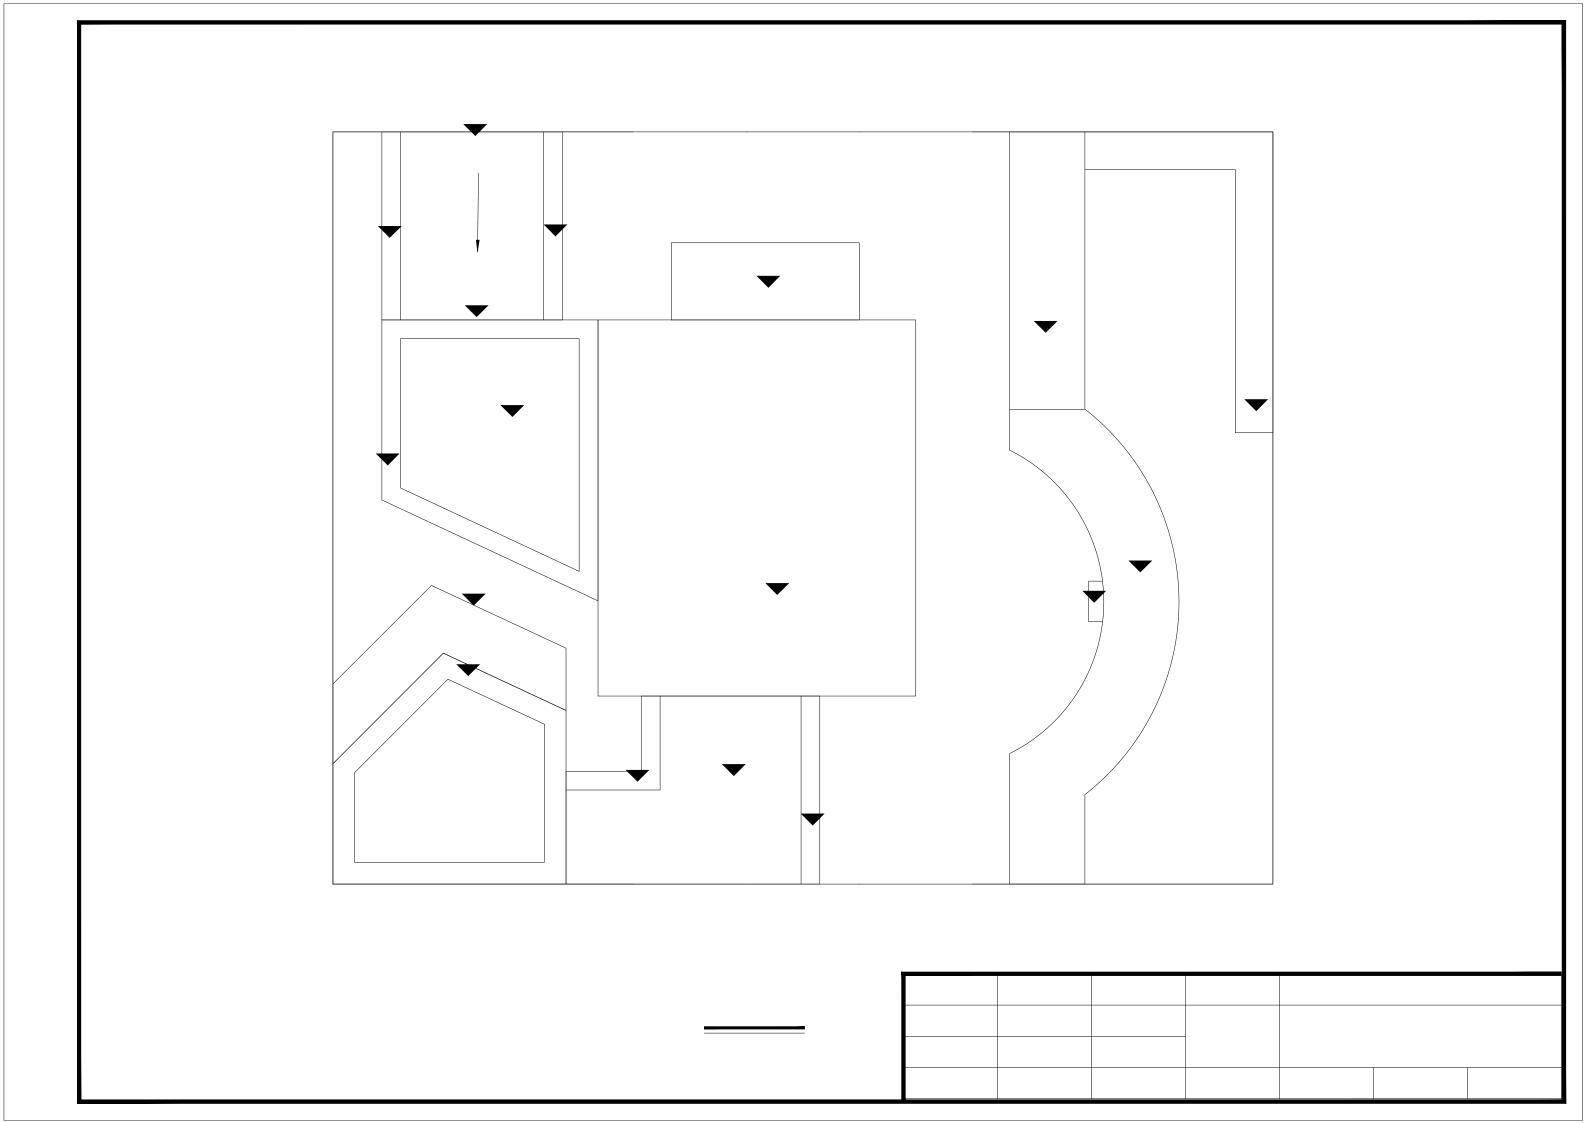


 


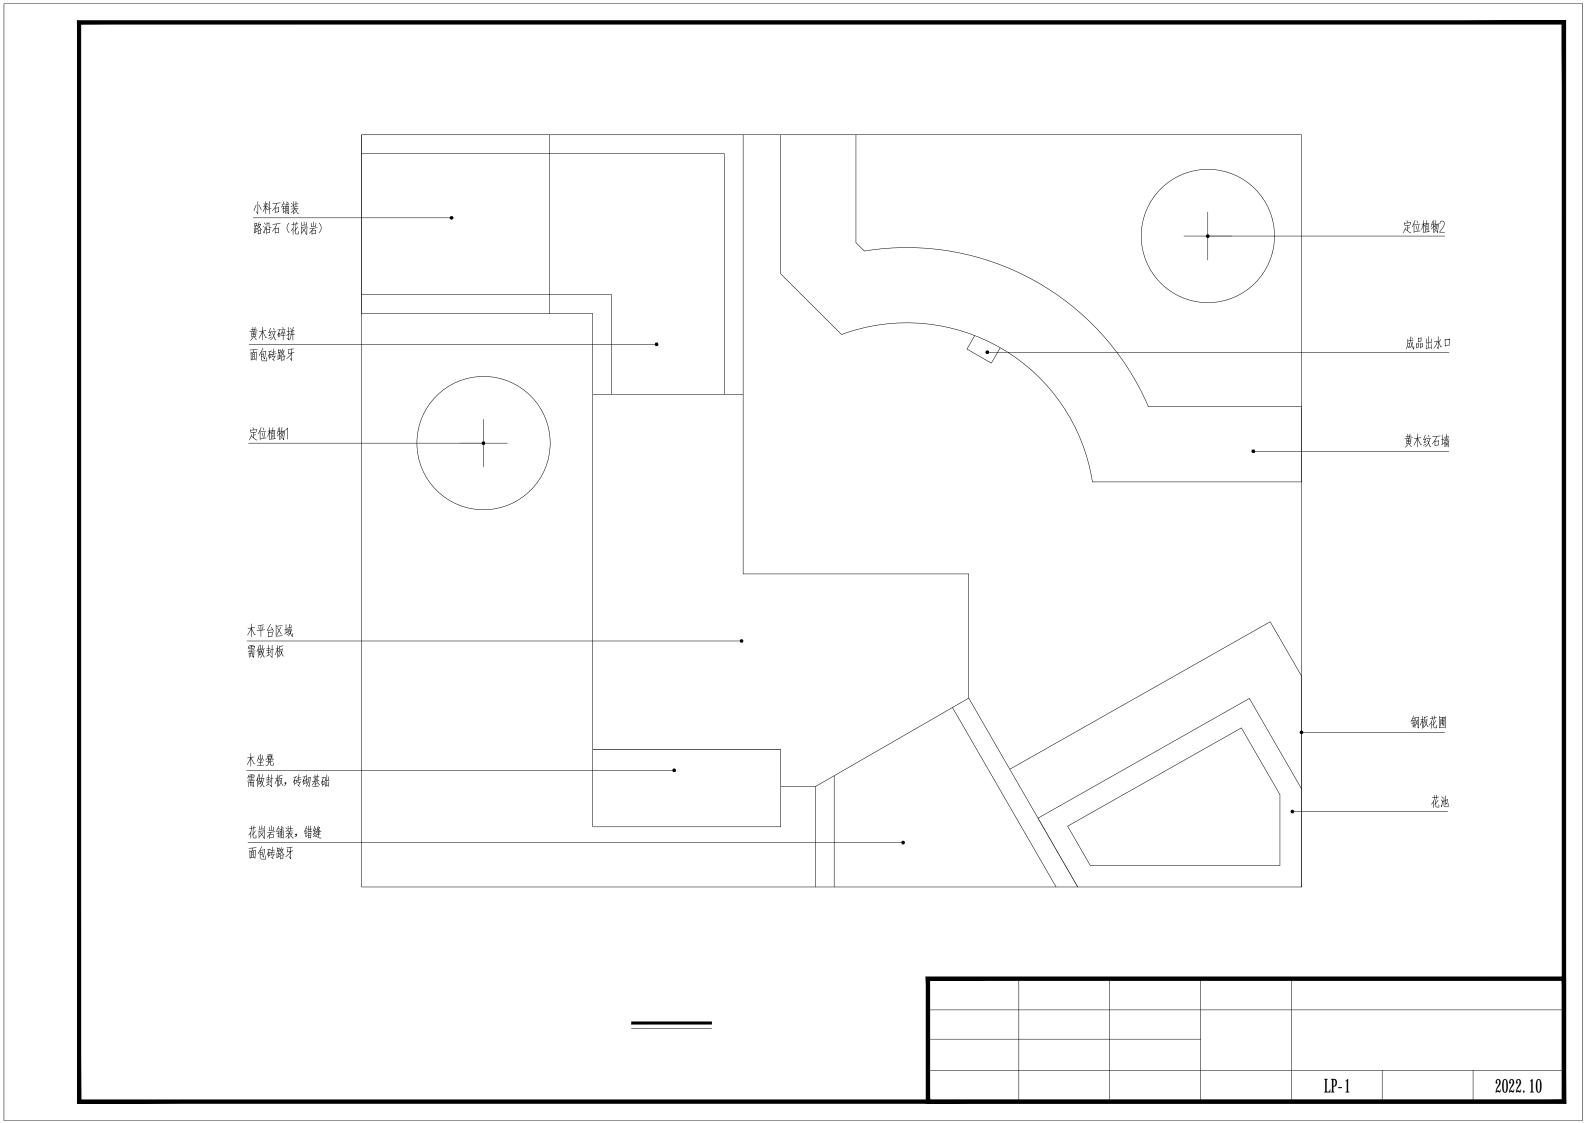

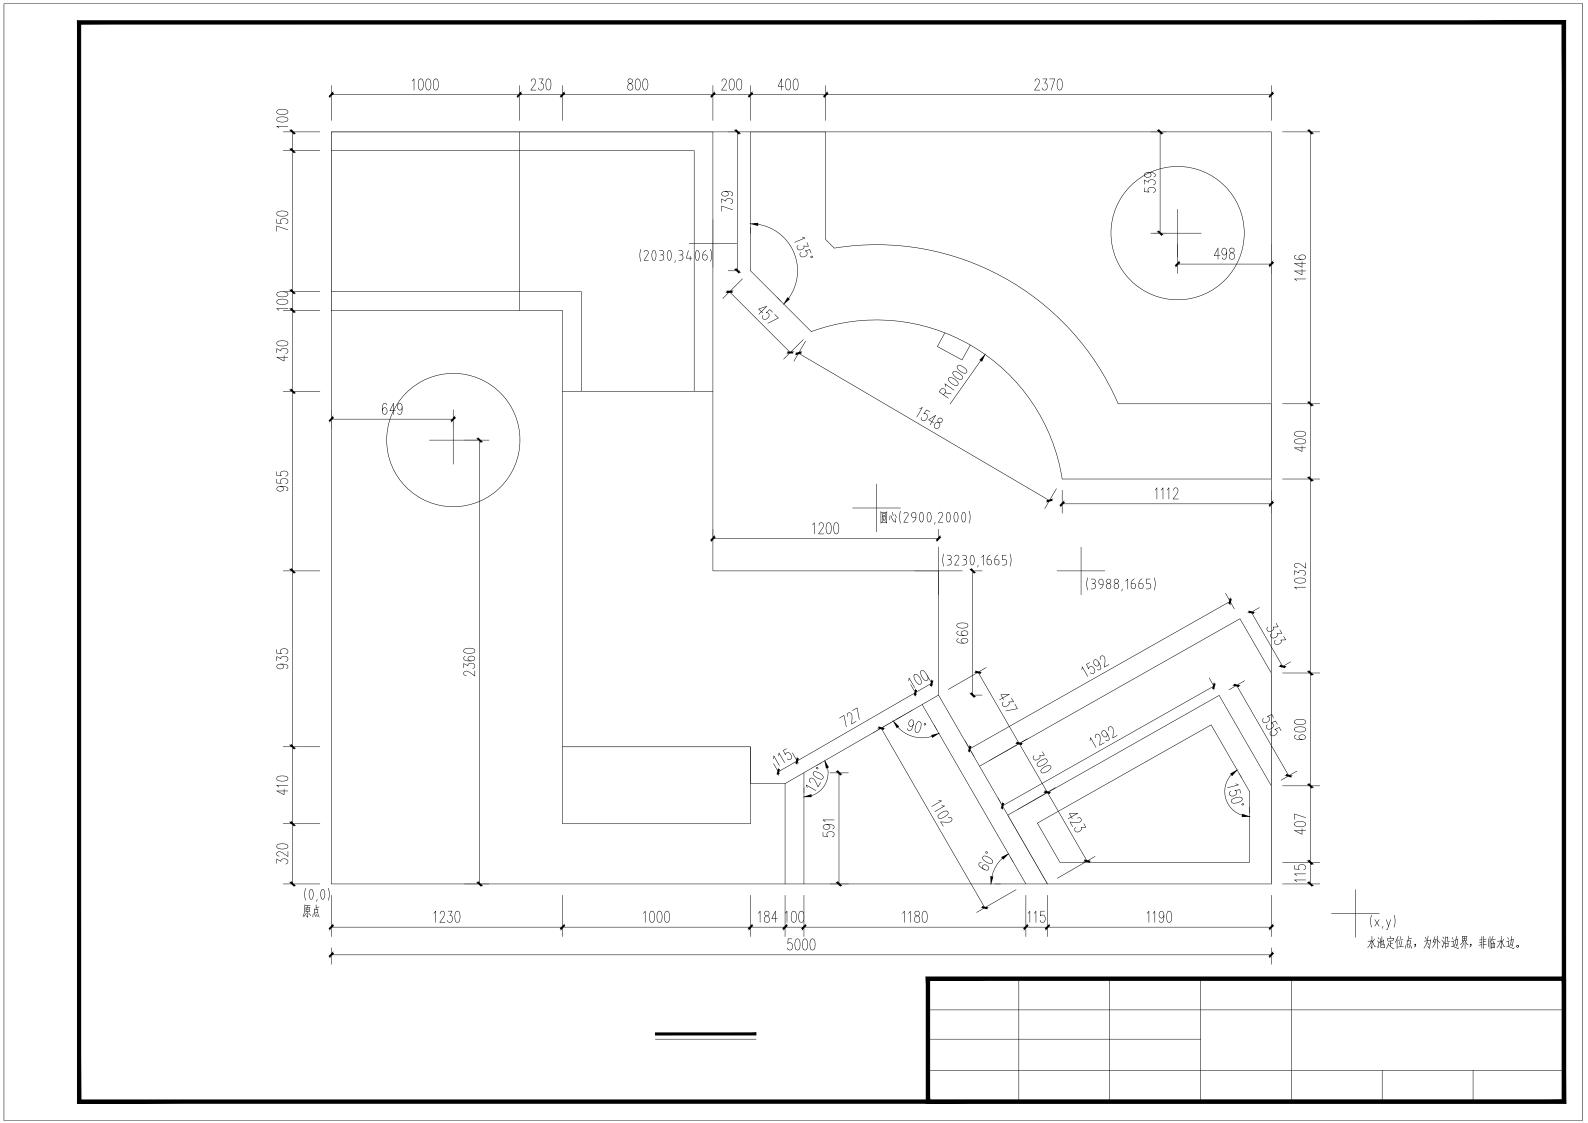


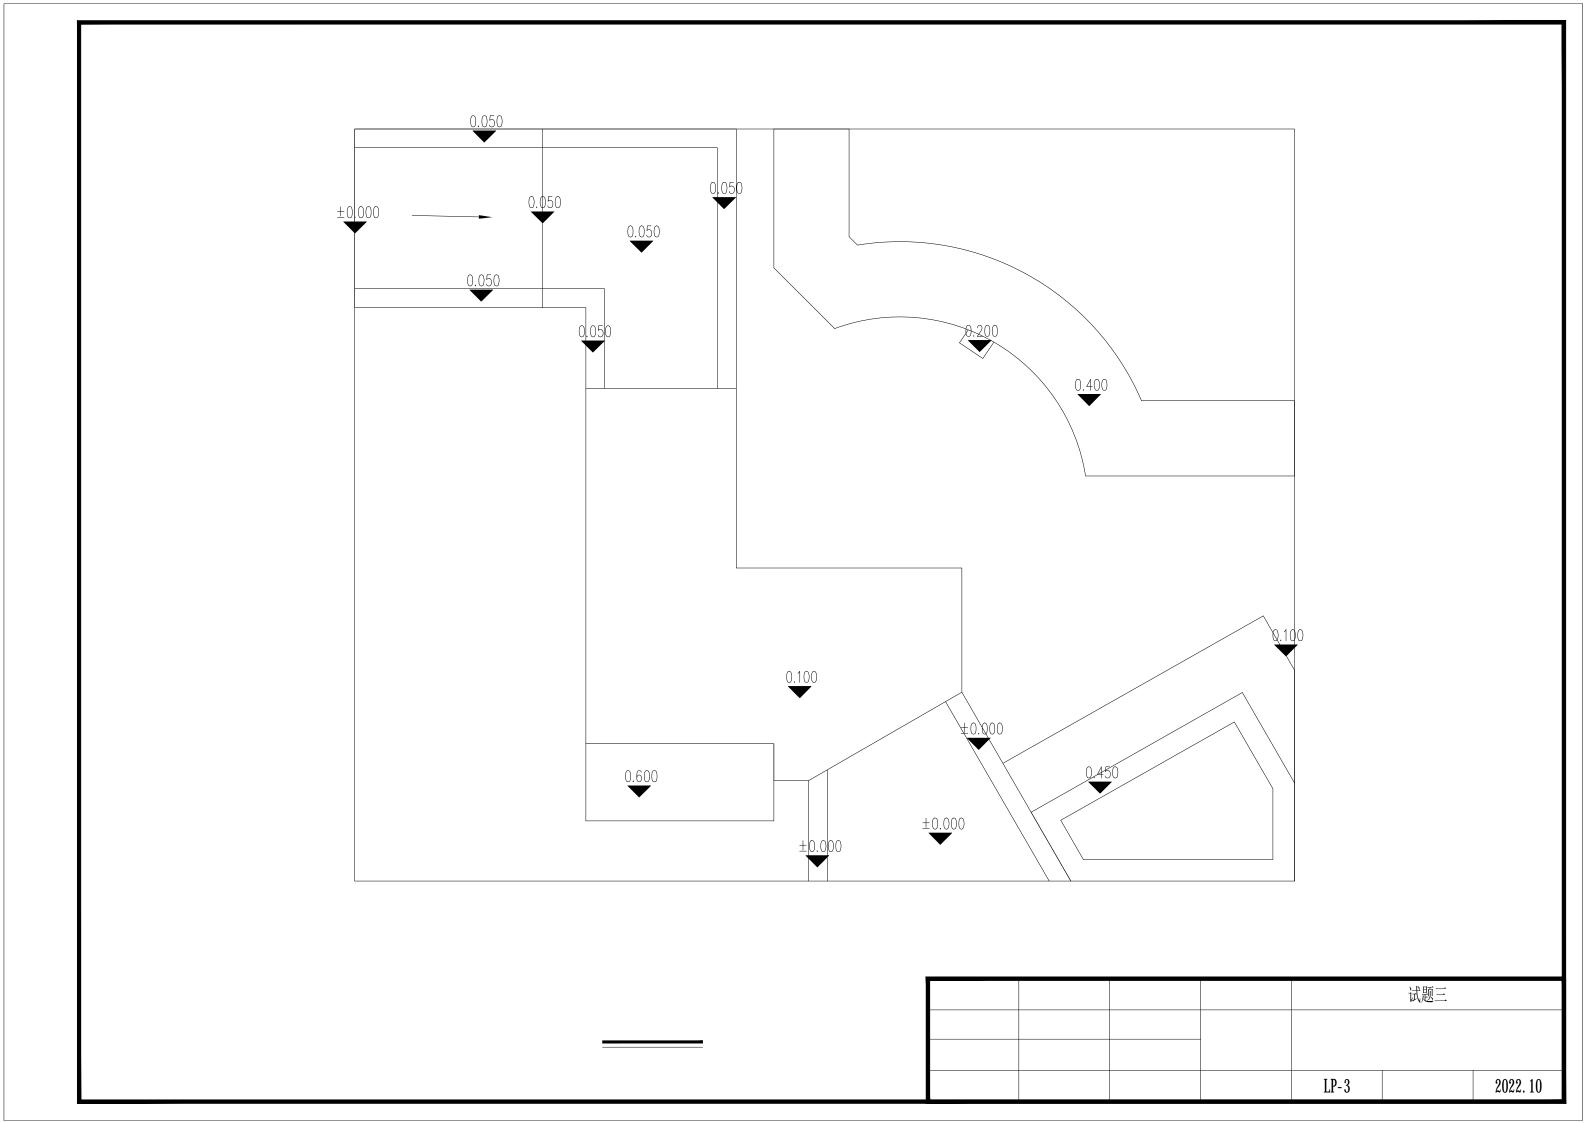


 

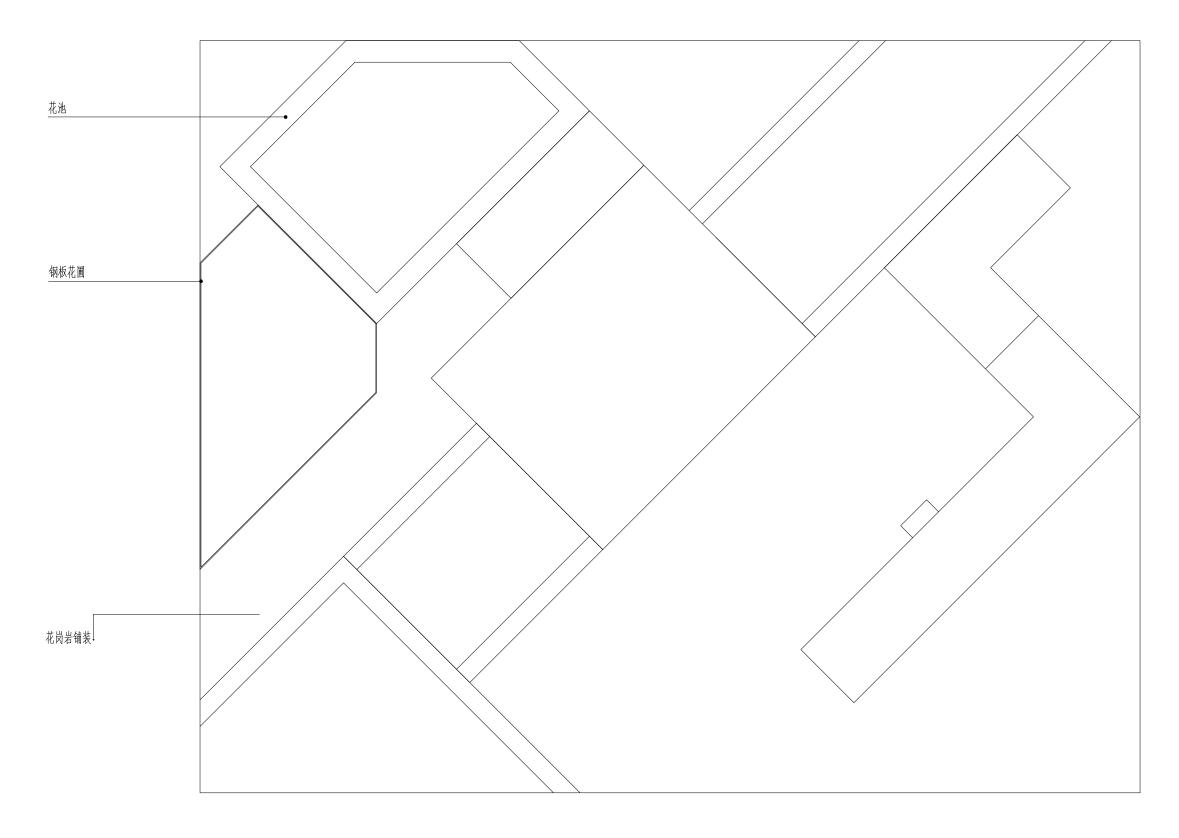



总平面图

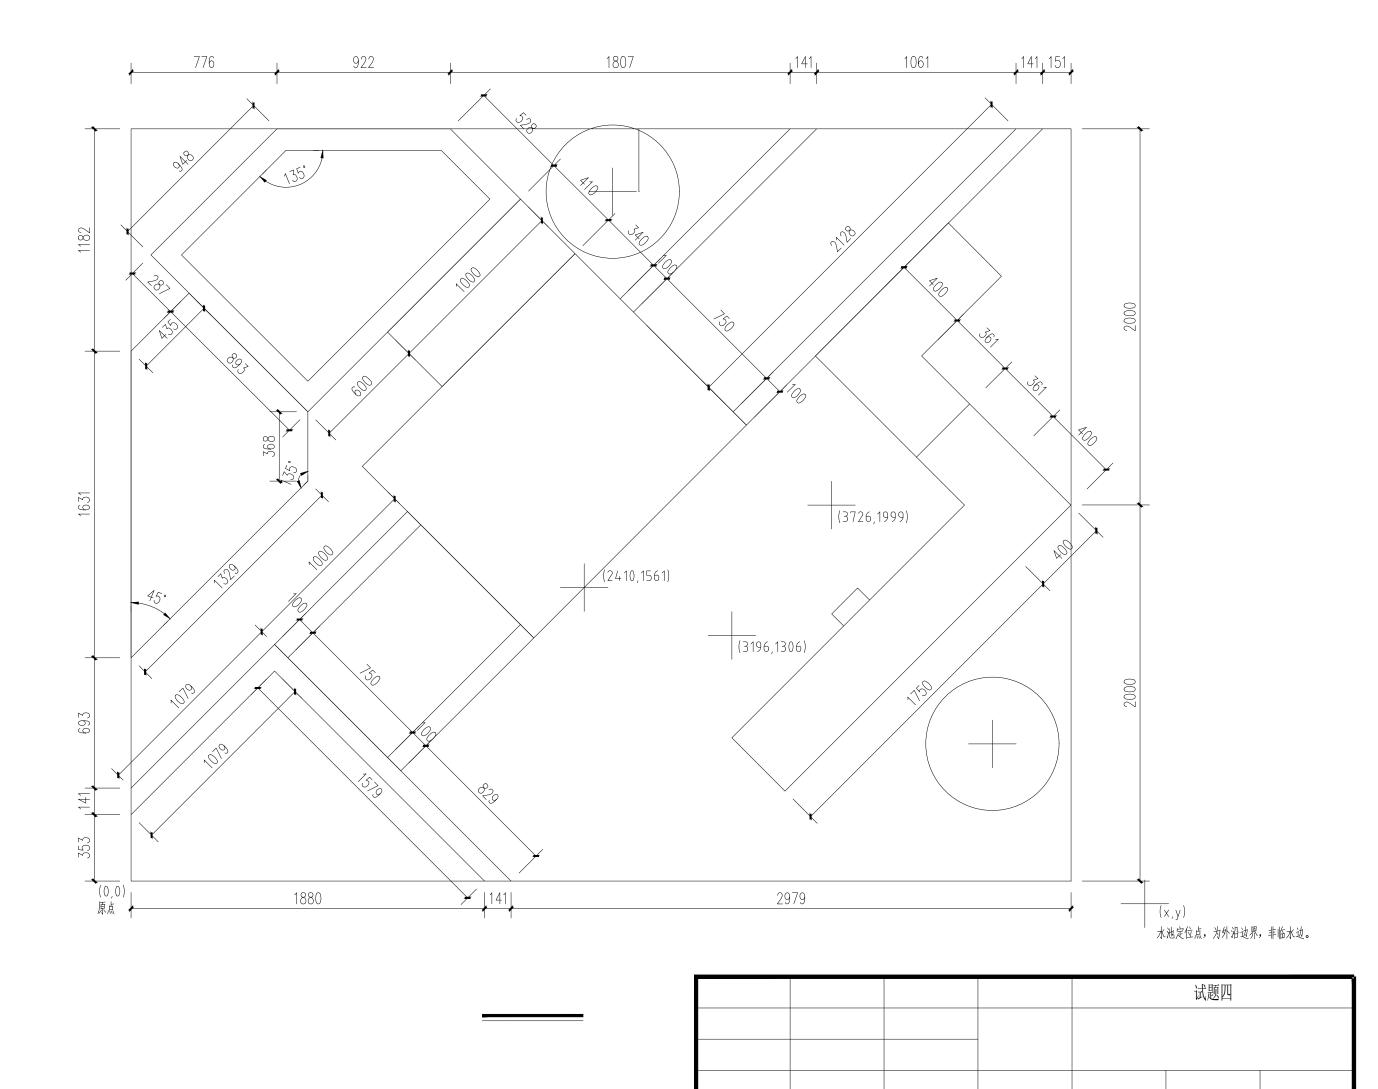

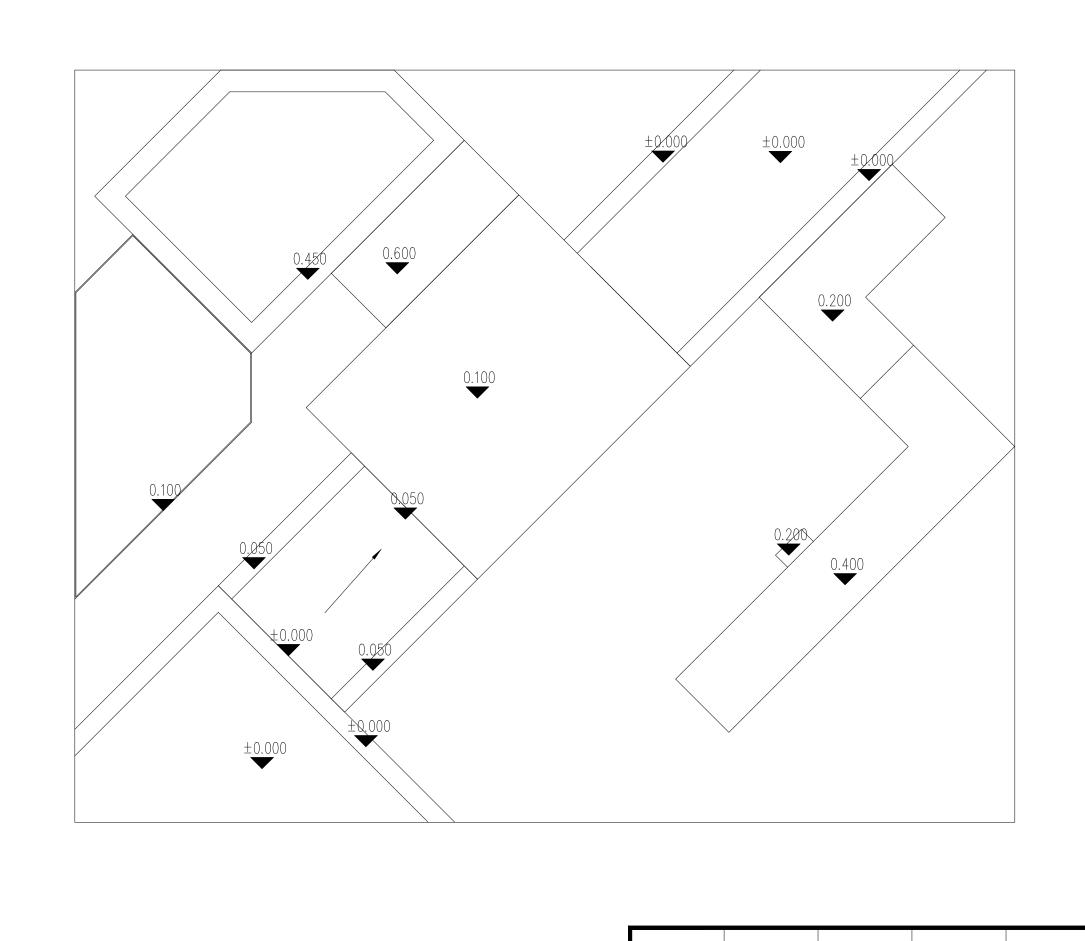


试题四

 

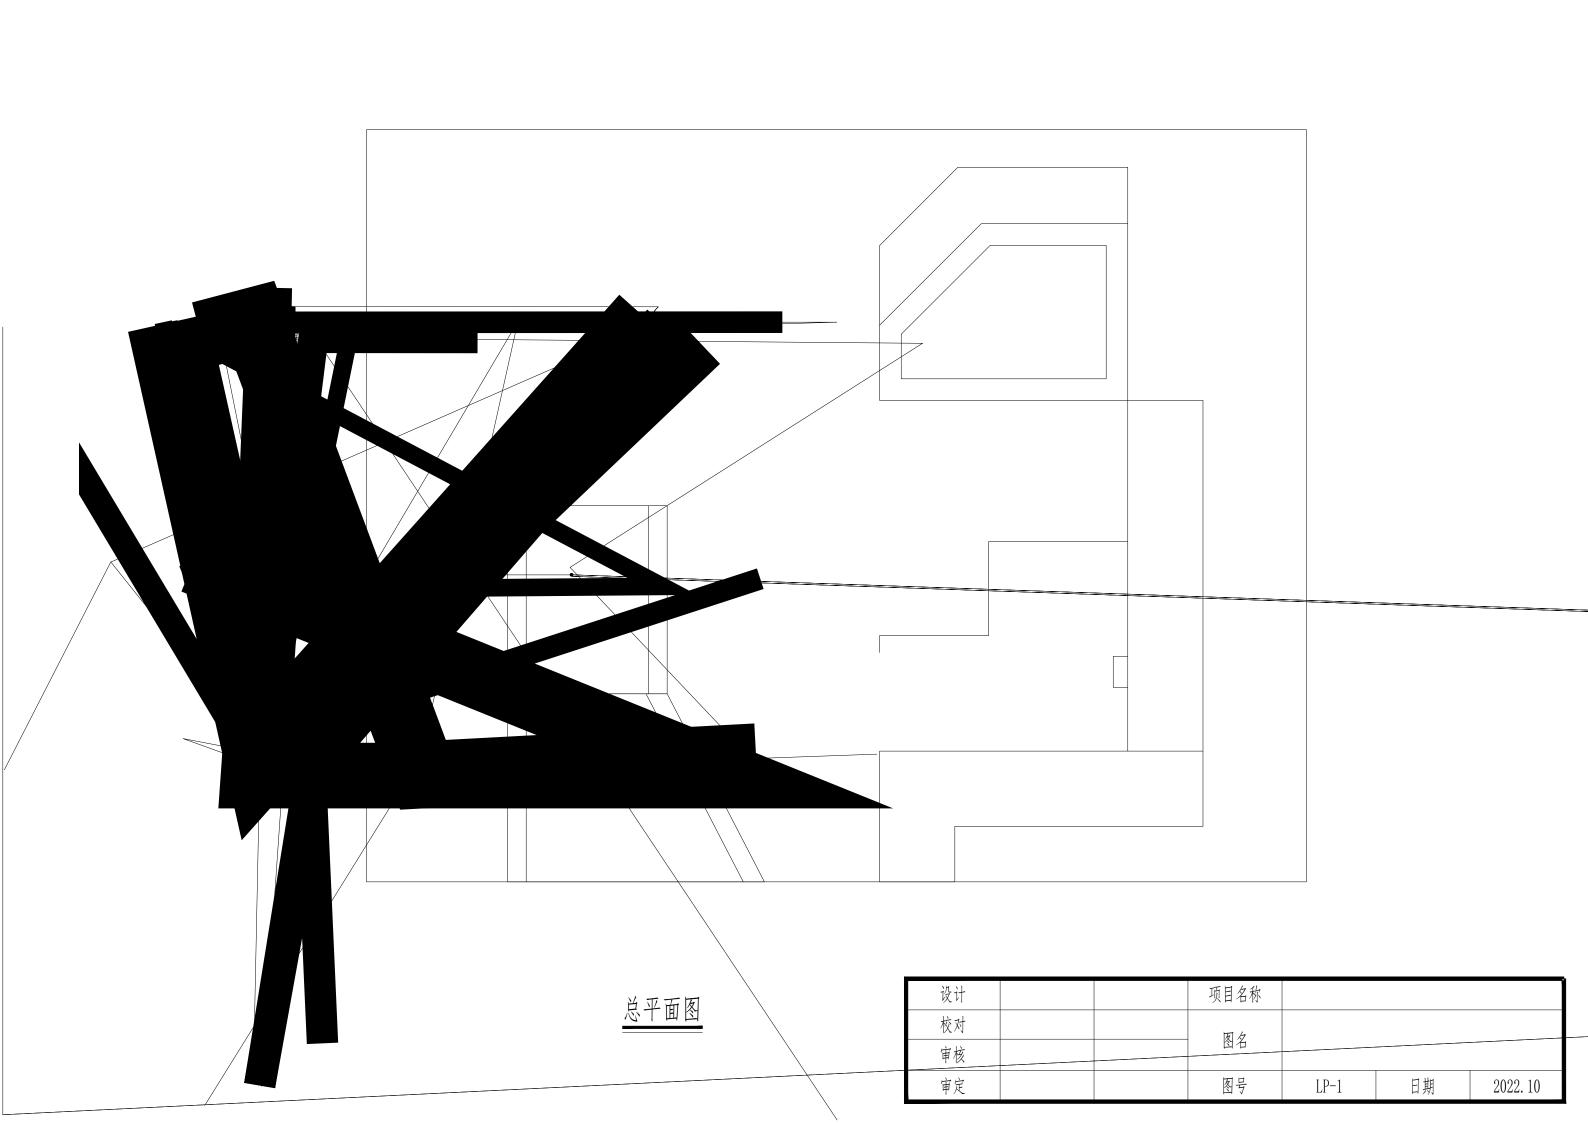



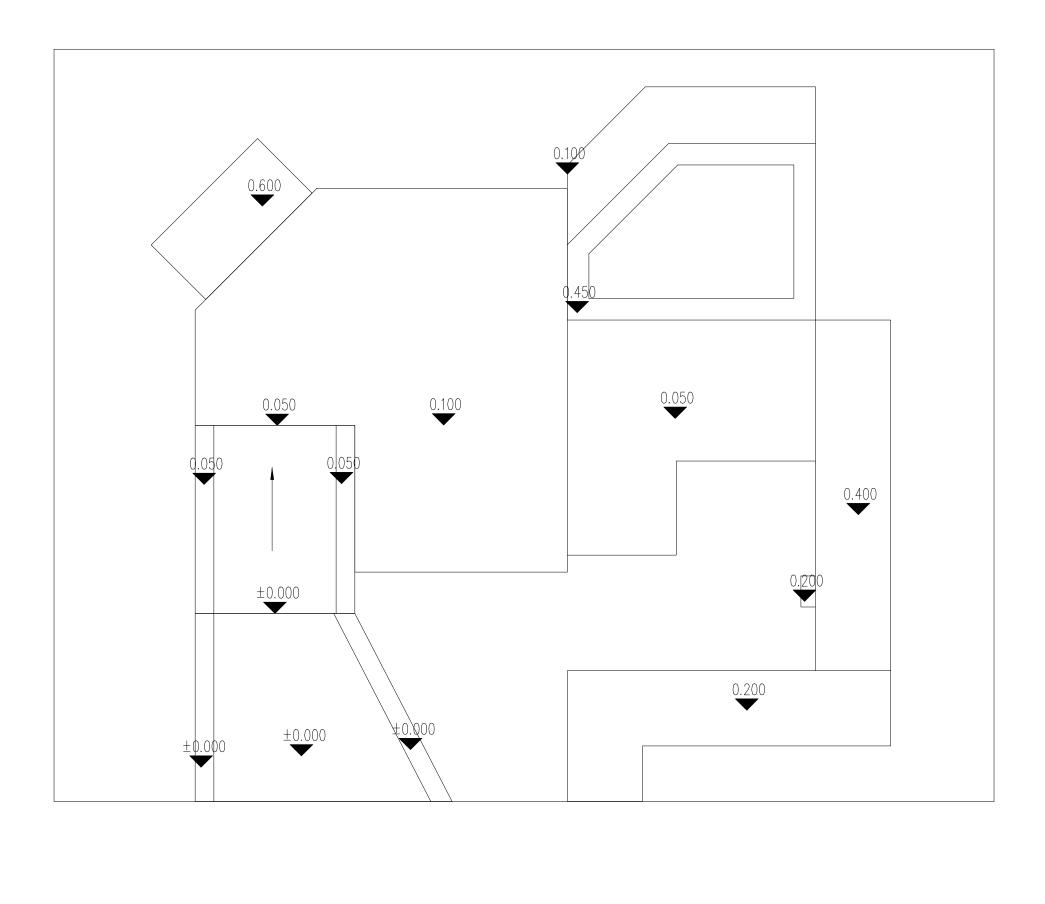

|  |  | LP-3 | 2022. 10 |
|--|--|------|----------|
|  |  |      |          |
|  |  |      |          |
|  |  |      |          |